


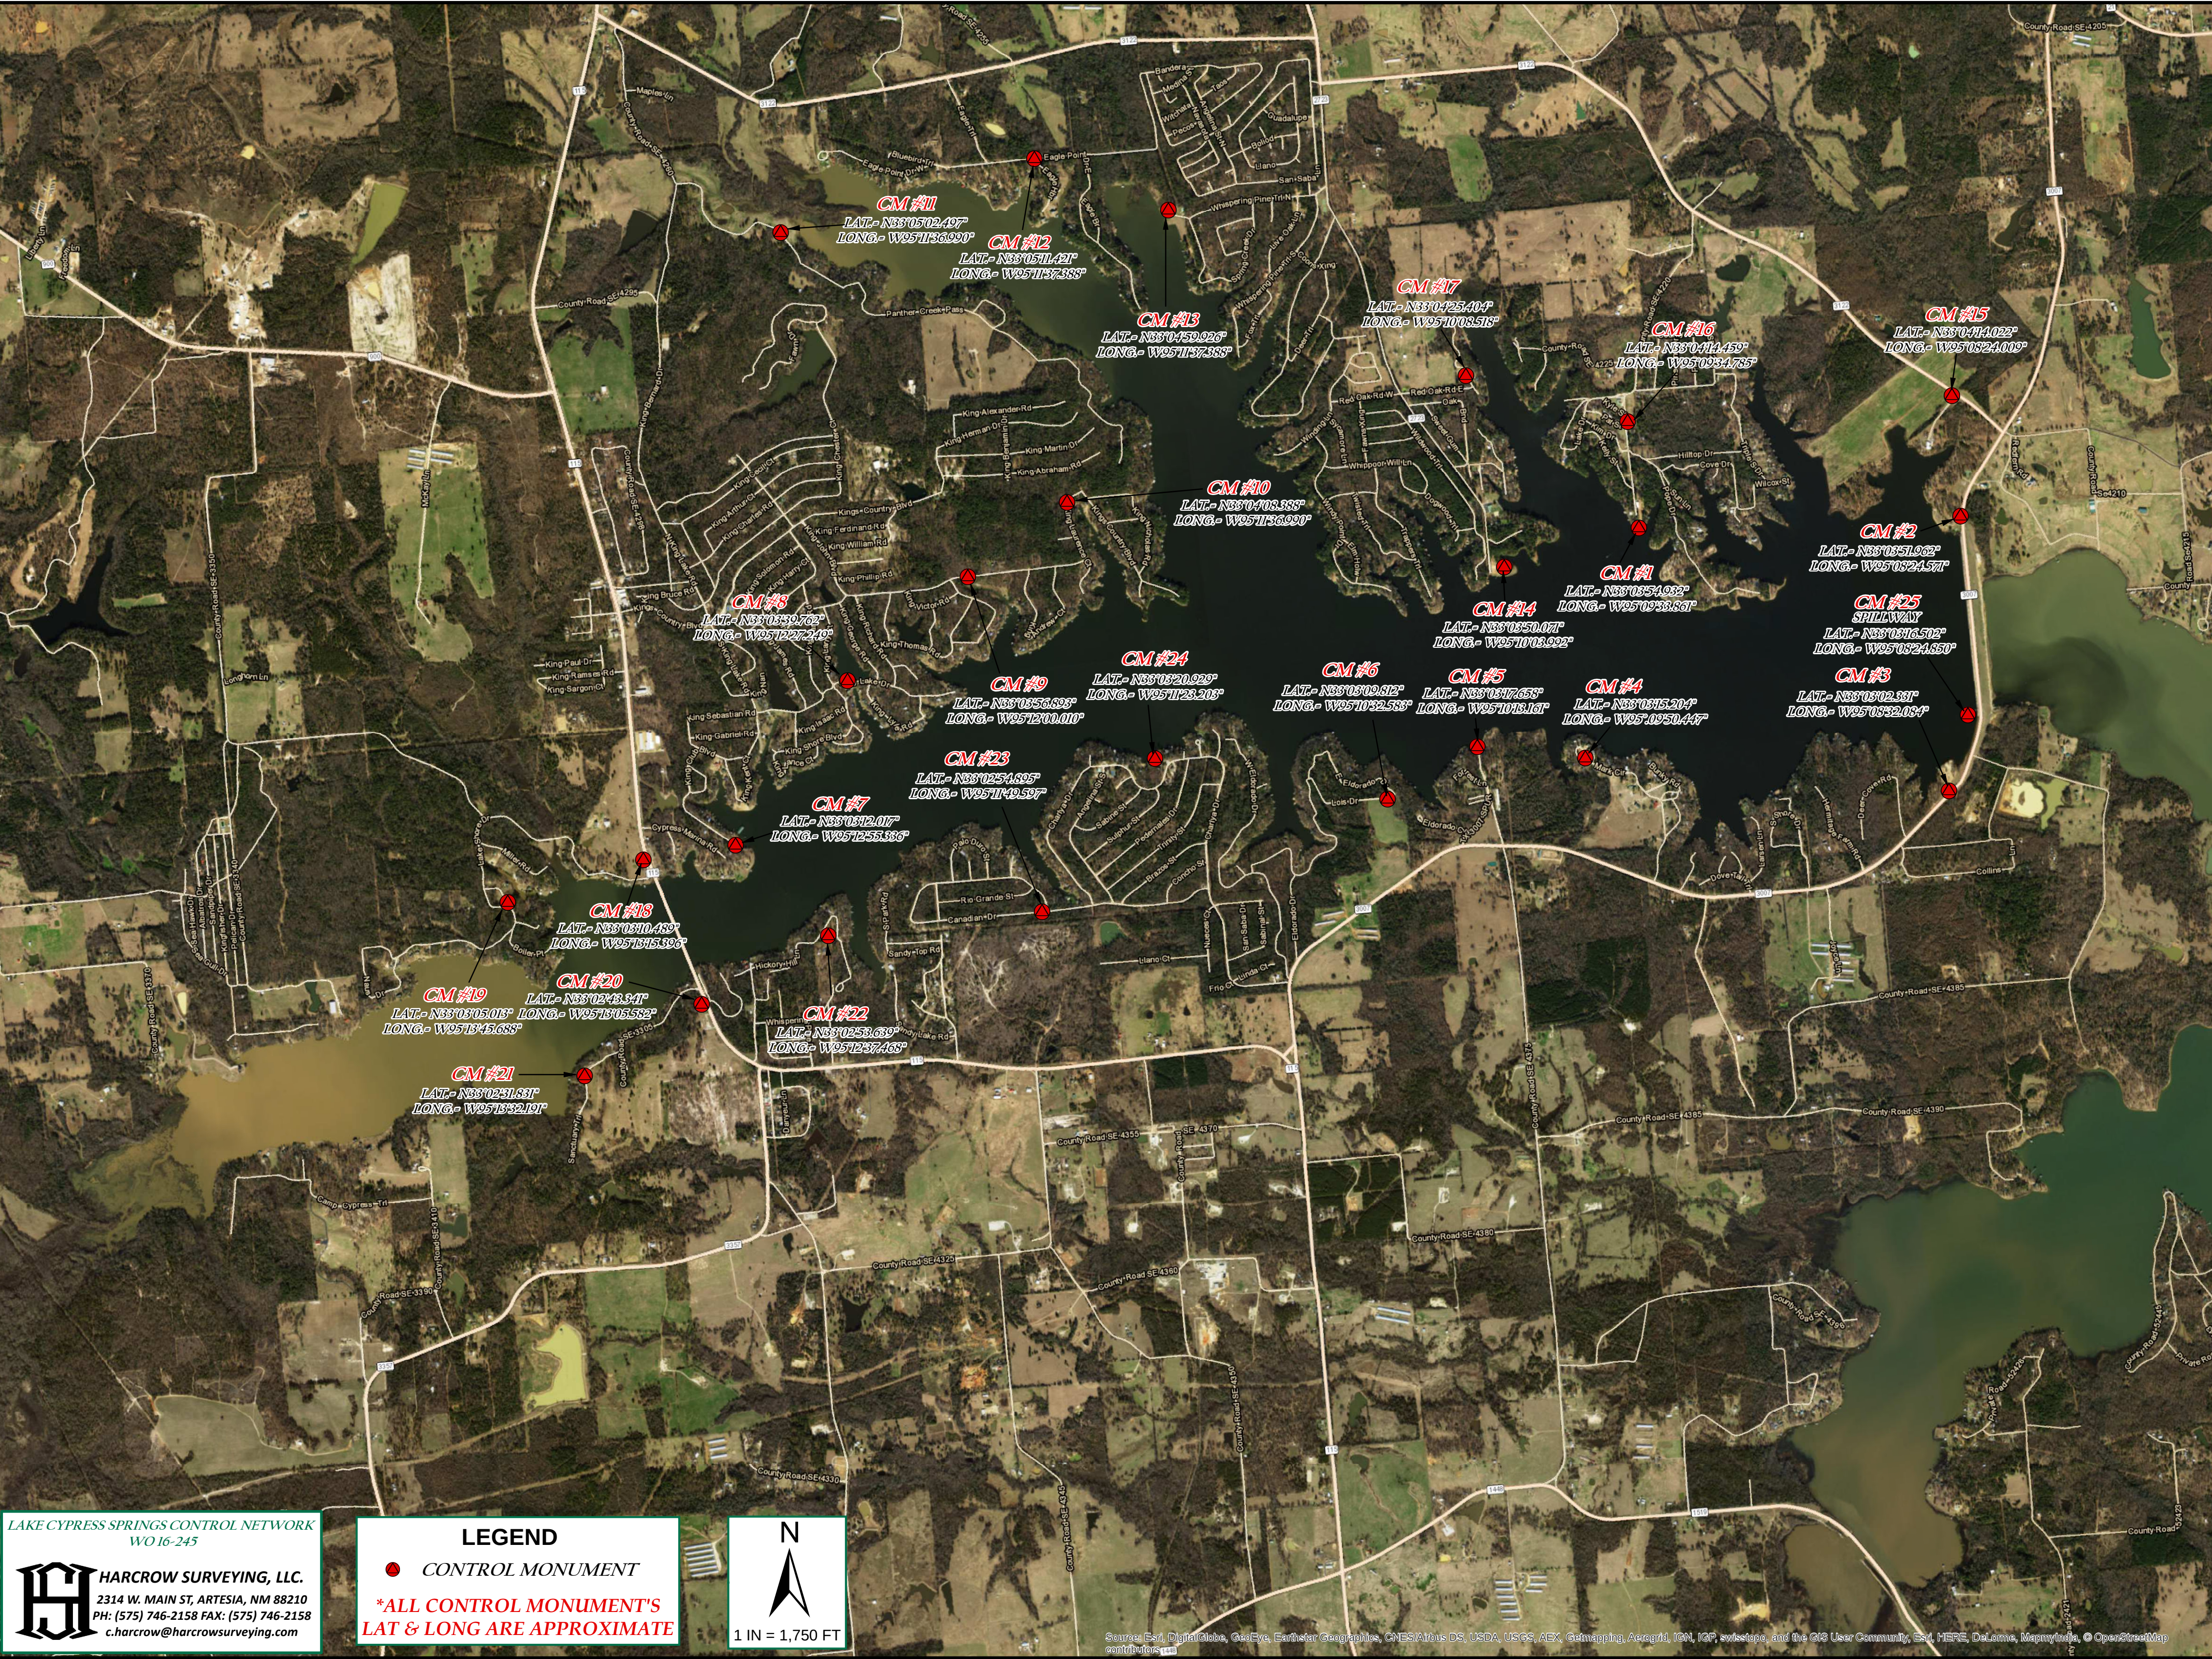

LAKE CYPRESS SPRINGS CONTROL NETWORK
WO 16-245

HARCROW SURVEYING, LLC.
2314 W. MAIN ST, ARTESIA, NM 88210
PH: (575) 746-2158 FAX: (575) 746-2158
c.harcrow@harcrowsurveying.com

LEGEND

● CONTROL MONUMENT

***ALL CONTROL MONUMENT'S
LAT & LONG ARE APPROXIMATE**

N

1 IN = 1,750 FT

Sources: Esri, DigitalGlobe, GeoEye, Earthstar Geographics, CNES/Airbus DS, USDA, USGS, AEX, Getmapping, Aerogrid, IGN, IGP, swisstopo, and the GIS User Community, Esri, HERE, DeLorme, MapmyIndia, © OpenStreetMap contributors